




FRONT ELEVATION

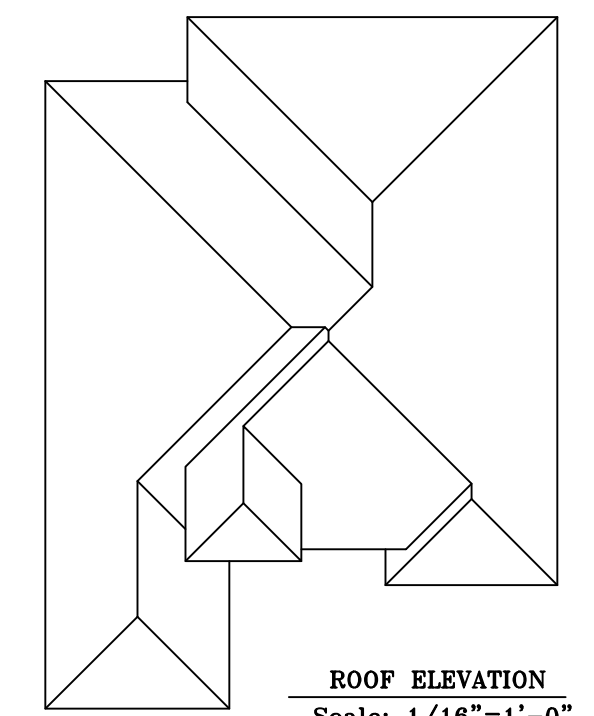


ROOF ELEVATION  
Scale: 1/16"=1'-0"

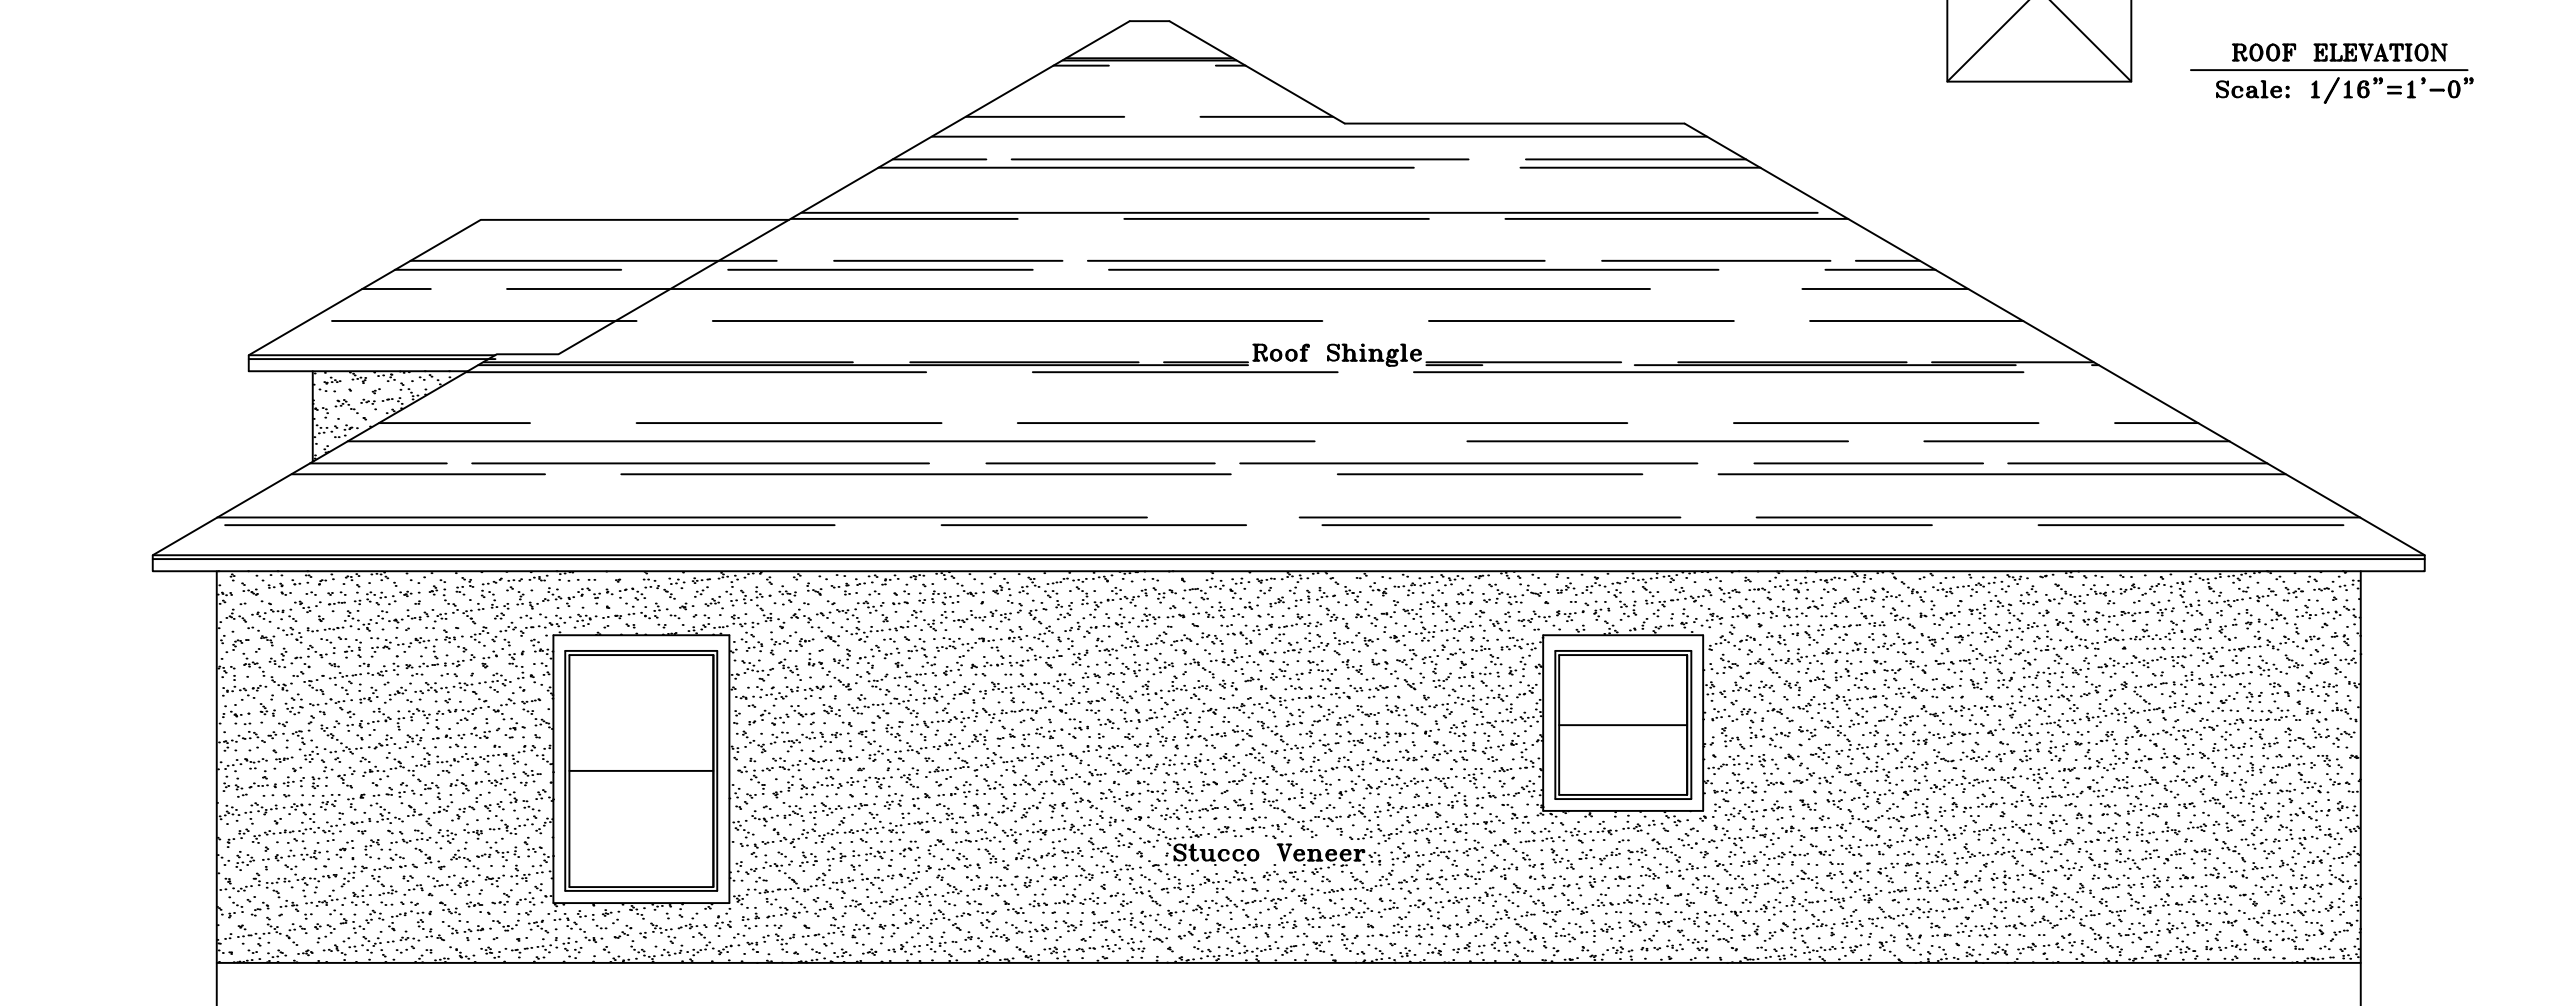

LEFTSIDE ELEVATION

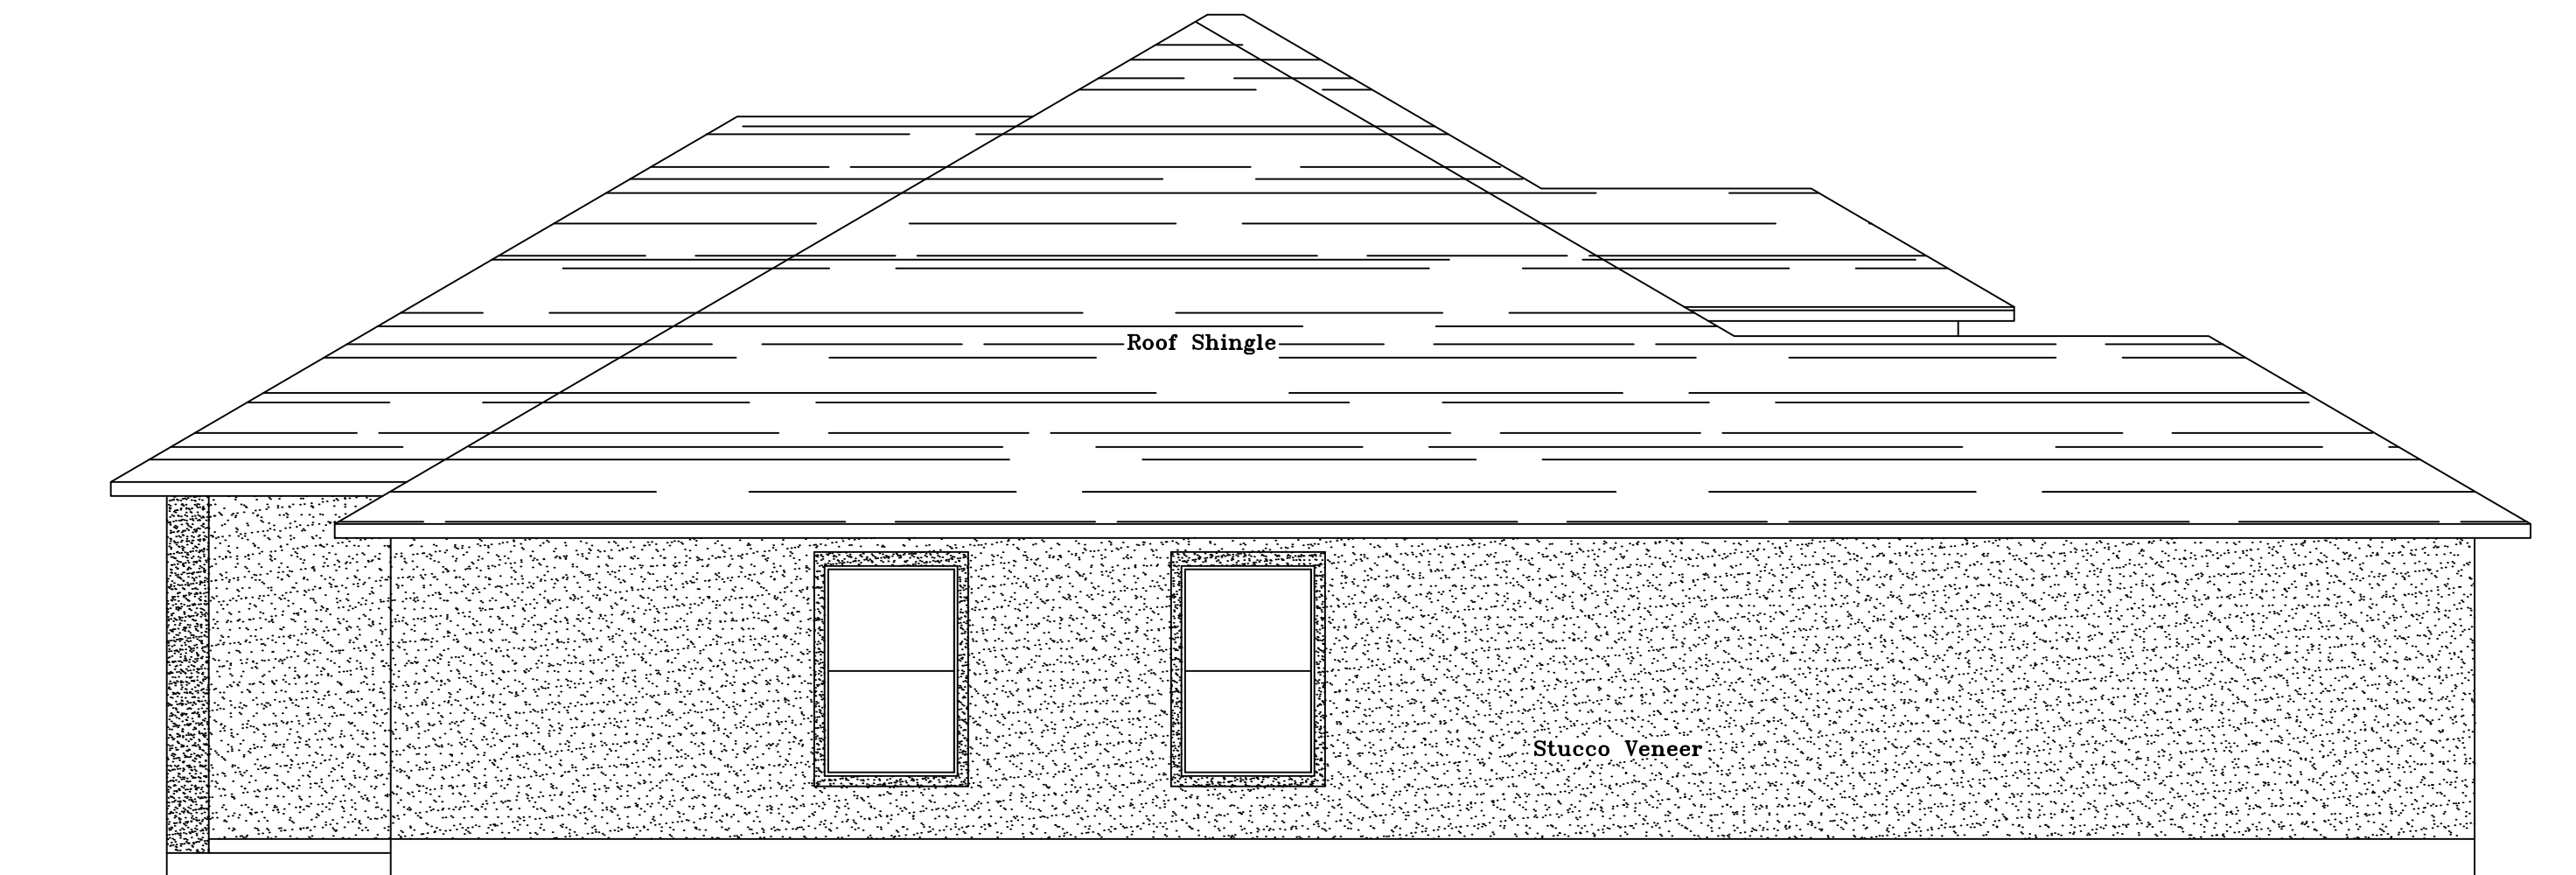

RIGHTSIDE ELEVATION

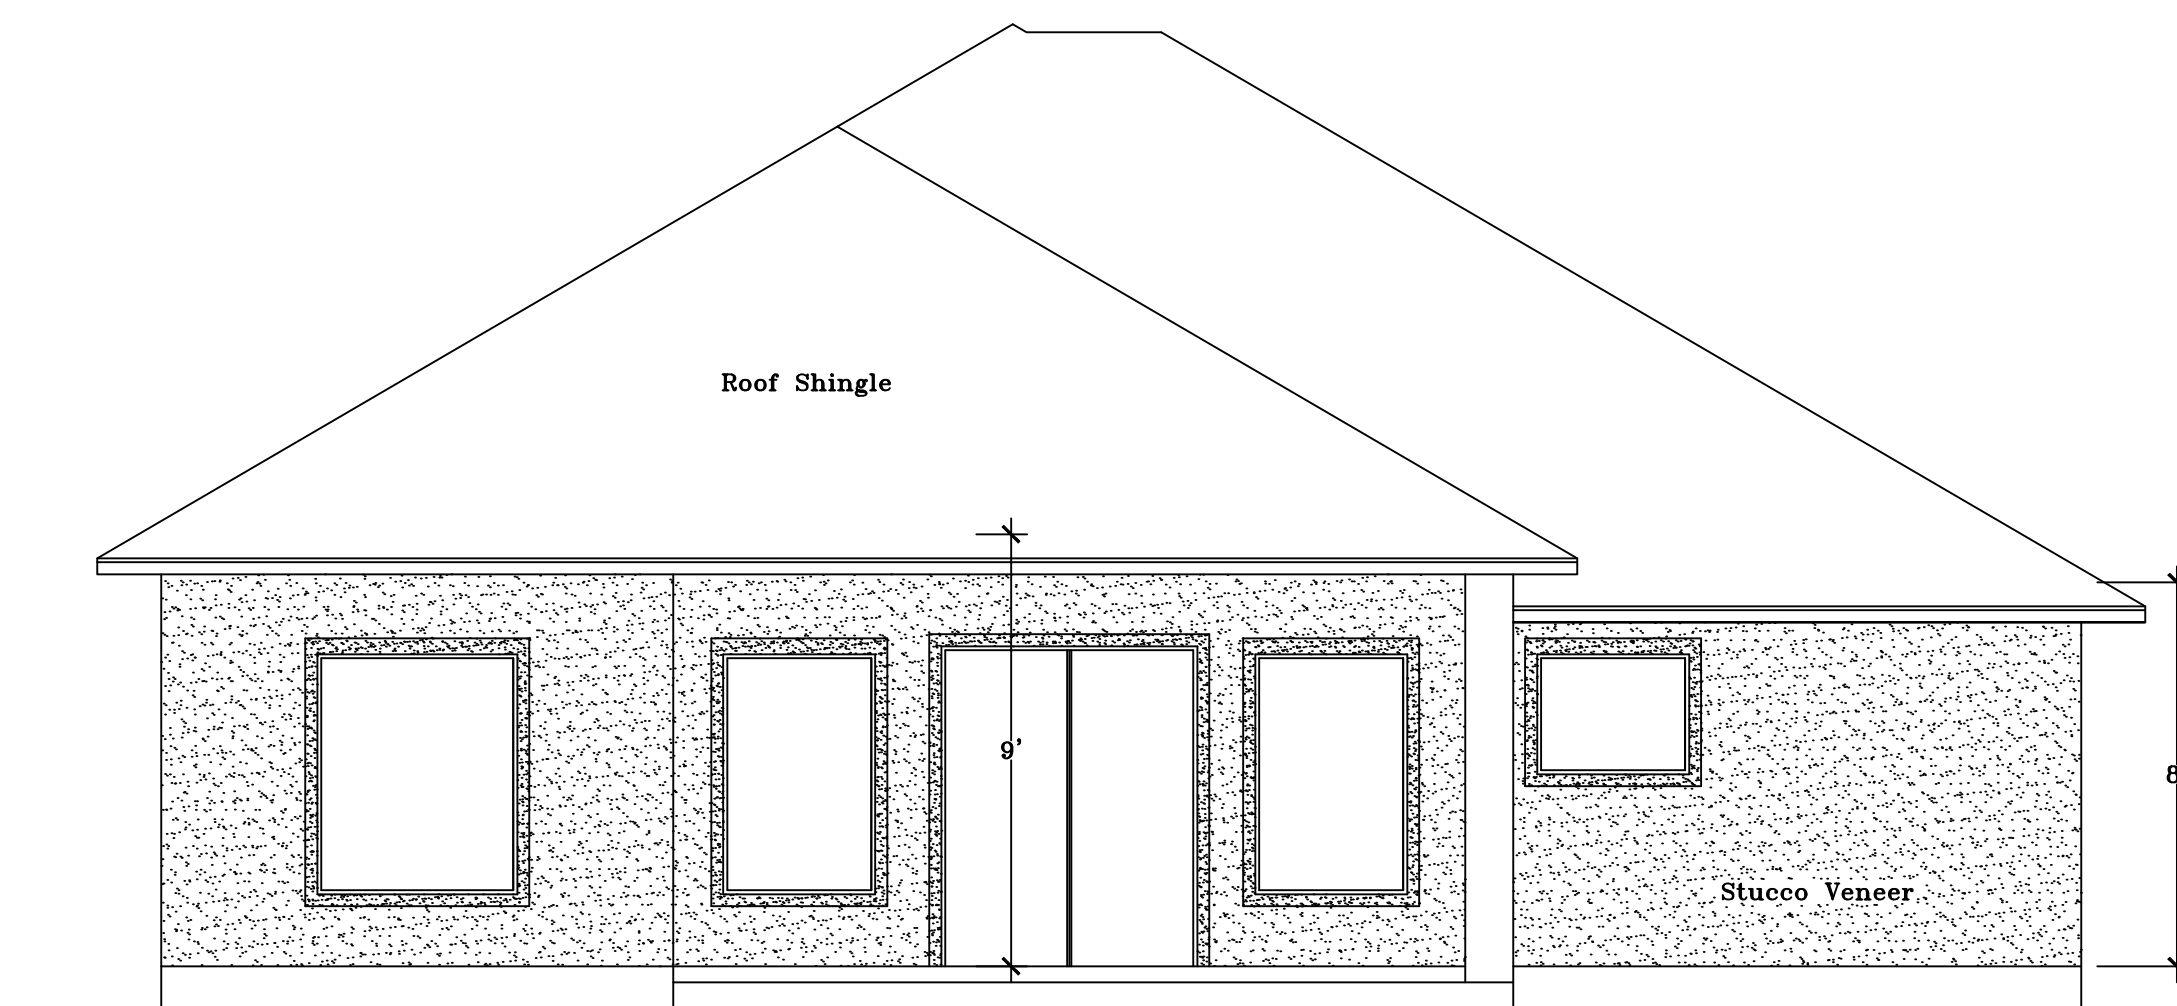

BACK ELEVATION

SHEET TITLE:

ELEVATION PLAN

SCALE: 1/4" = 1'-0"

SHEET NO.

4

OF 4

**ALFA BUILDER GROUP  
DESIGN & CONSTRUCTION**

Residential/Commercial  
alfabuildergroup@gmail.com

Martin Alfaro  
Designer/Contractor

Cell.: 956.579.9676